


Project Report Appendix B

Figure 4 - Modified Project Ham Branch Real Estate

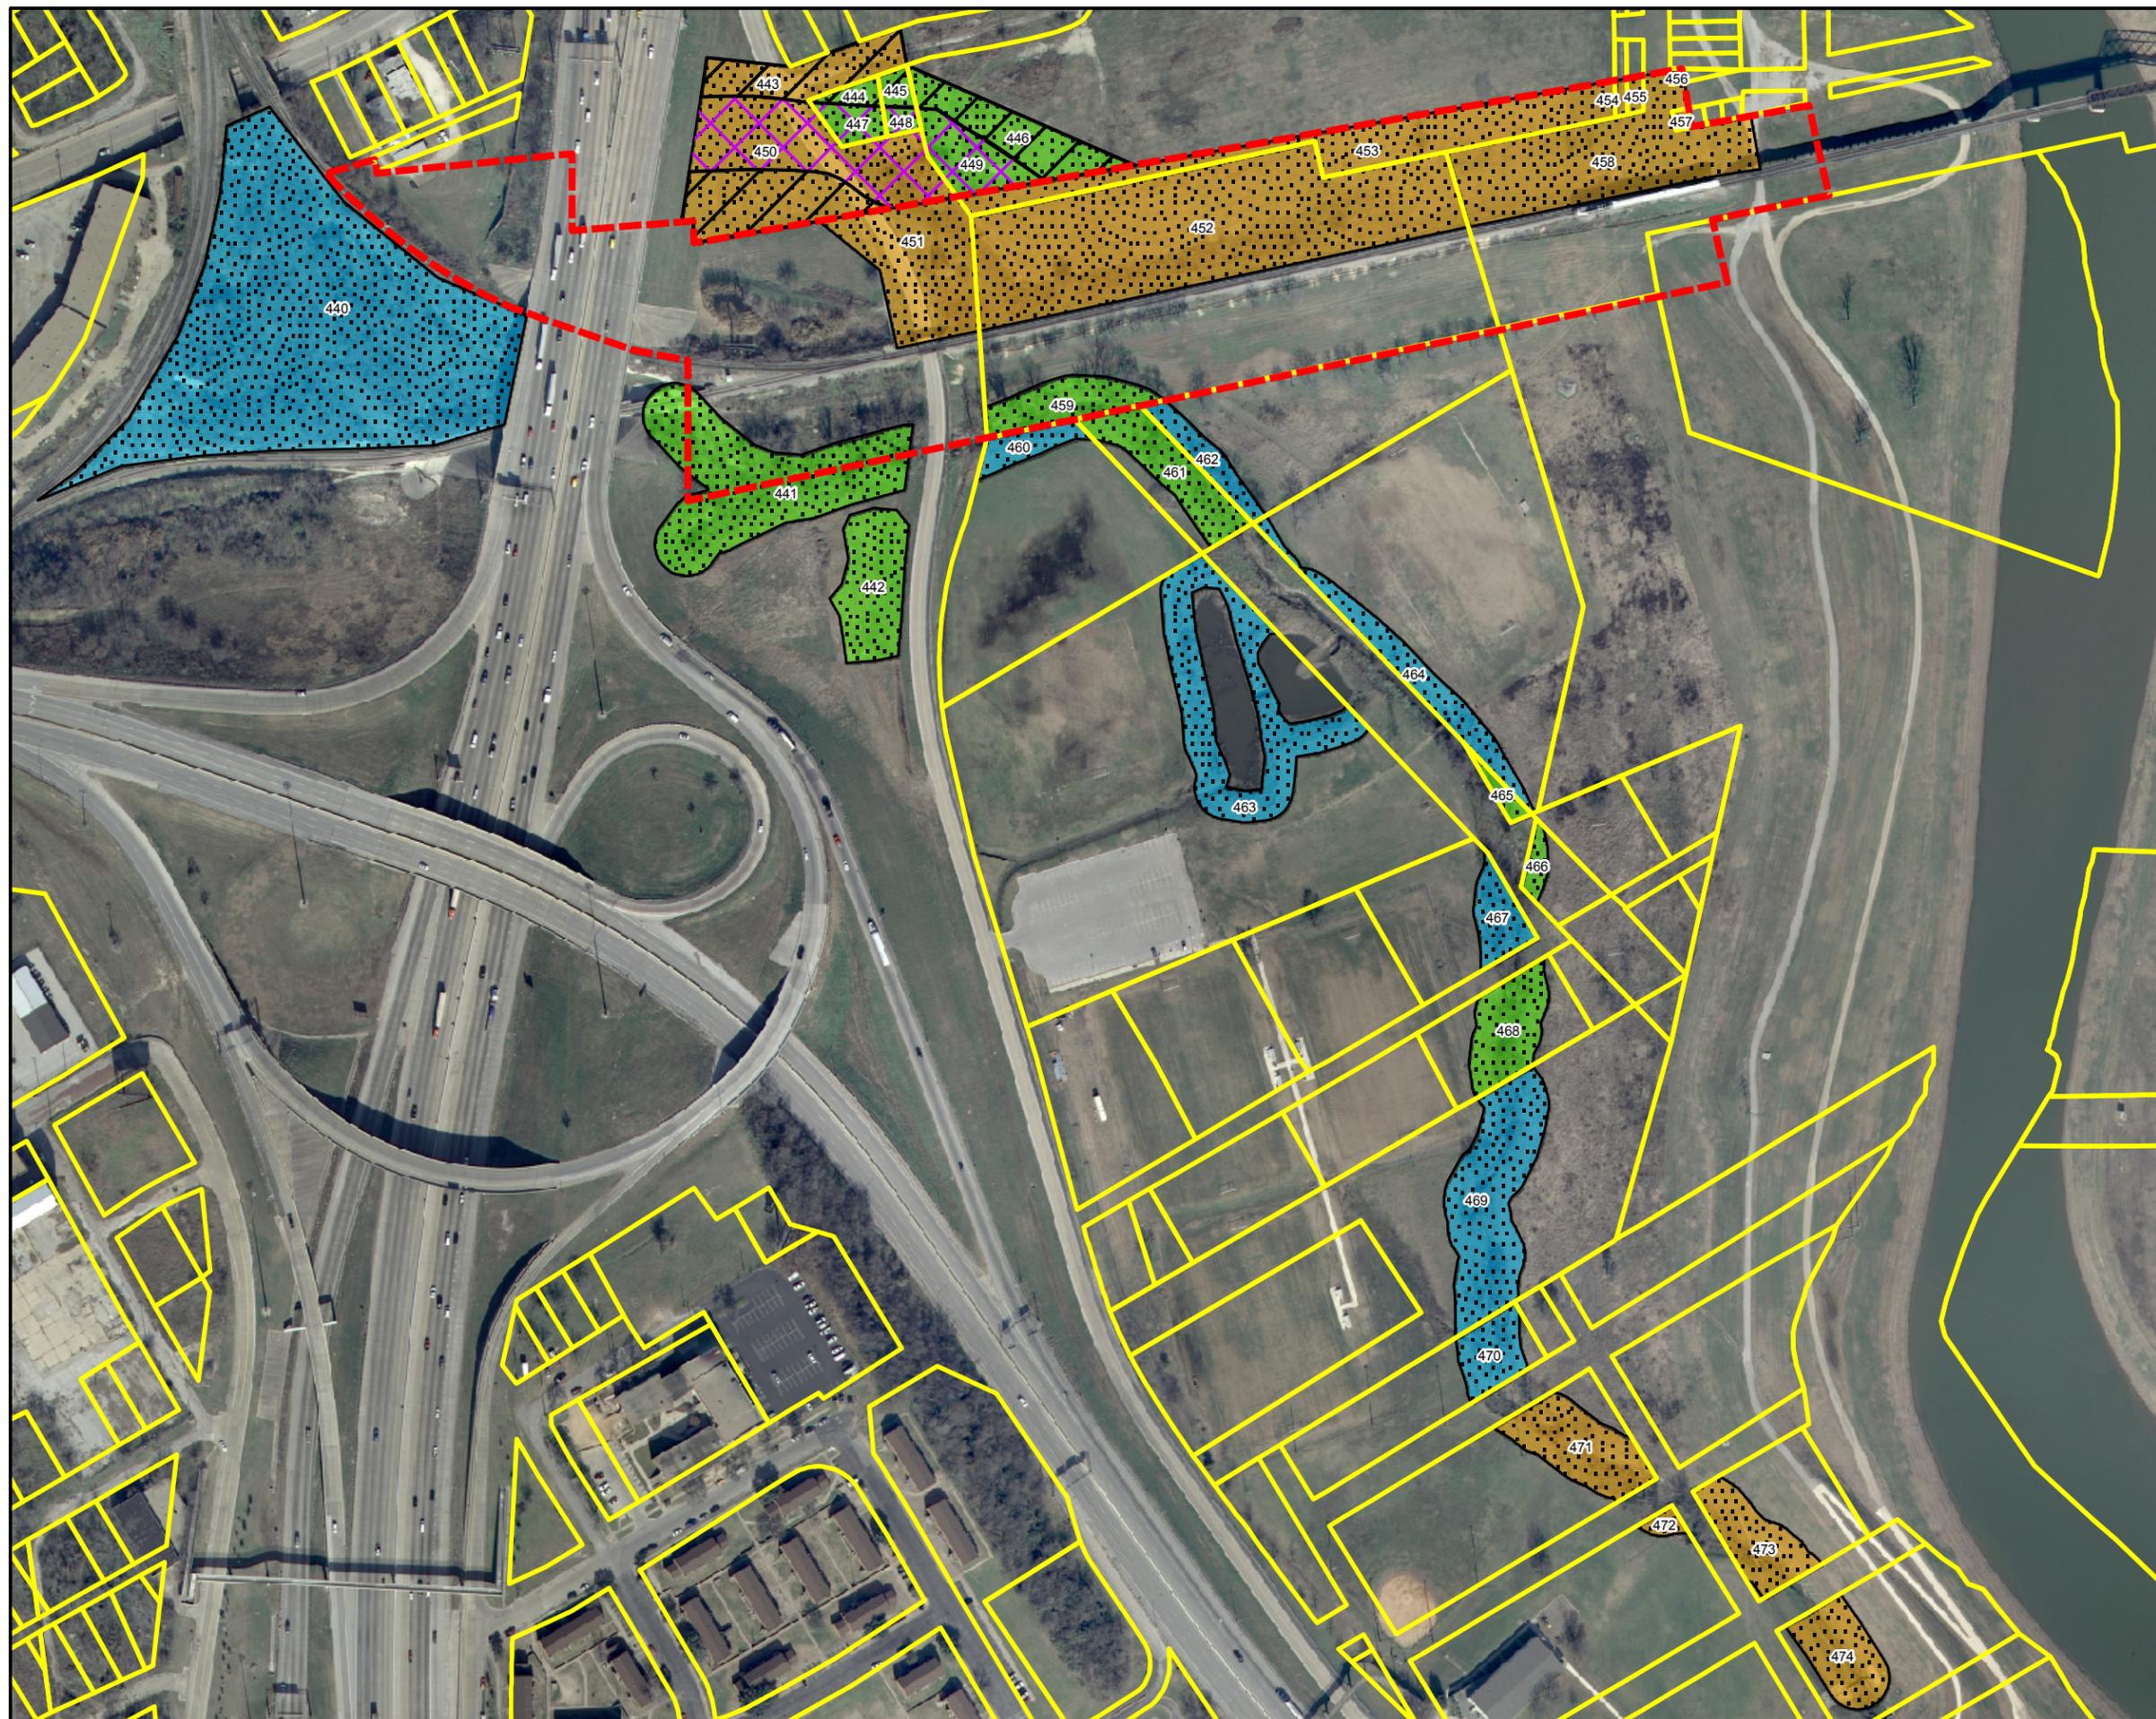

Legend

GENERAL

- BYPASS CHANNEL
- TAD PROPERTY BOUNDARIES
- EXISTING TRWD EASEMENT
- PERMANENT EASEMENT
- TEMPORARY EASEMENT
- CORPS PROJECT

OWNERSHIP

- TRWD PROPERTY
- COFW PROPERTY
- TARRANT COUNTY PROPERTY
- PRIVATE PROPERTY

0 125 250 500 Feet

Aerial Photography Date: January 2005



ATTENTION

This product is reproduced from geospatial information prepared by the U.S. Army Corps of Engineers. GIS data and product accuracy may vary. They may be: developed from sources of differing accuracy, accurate only at certain scales, based on modeling or interpretation, incomplete while being created or revised, etc... Using GIS products for purposes other than those for which they were created may yield inaccurate or misleading results. The Corps of Engineers reserves the right to correct, update, modify, or replace GIS products without notification. For more information contact the Fort Worth District Planning office. As of 4/2/08